


N 47° 58' 15" E 1000.00'

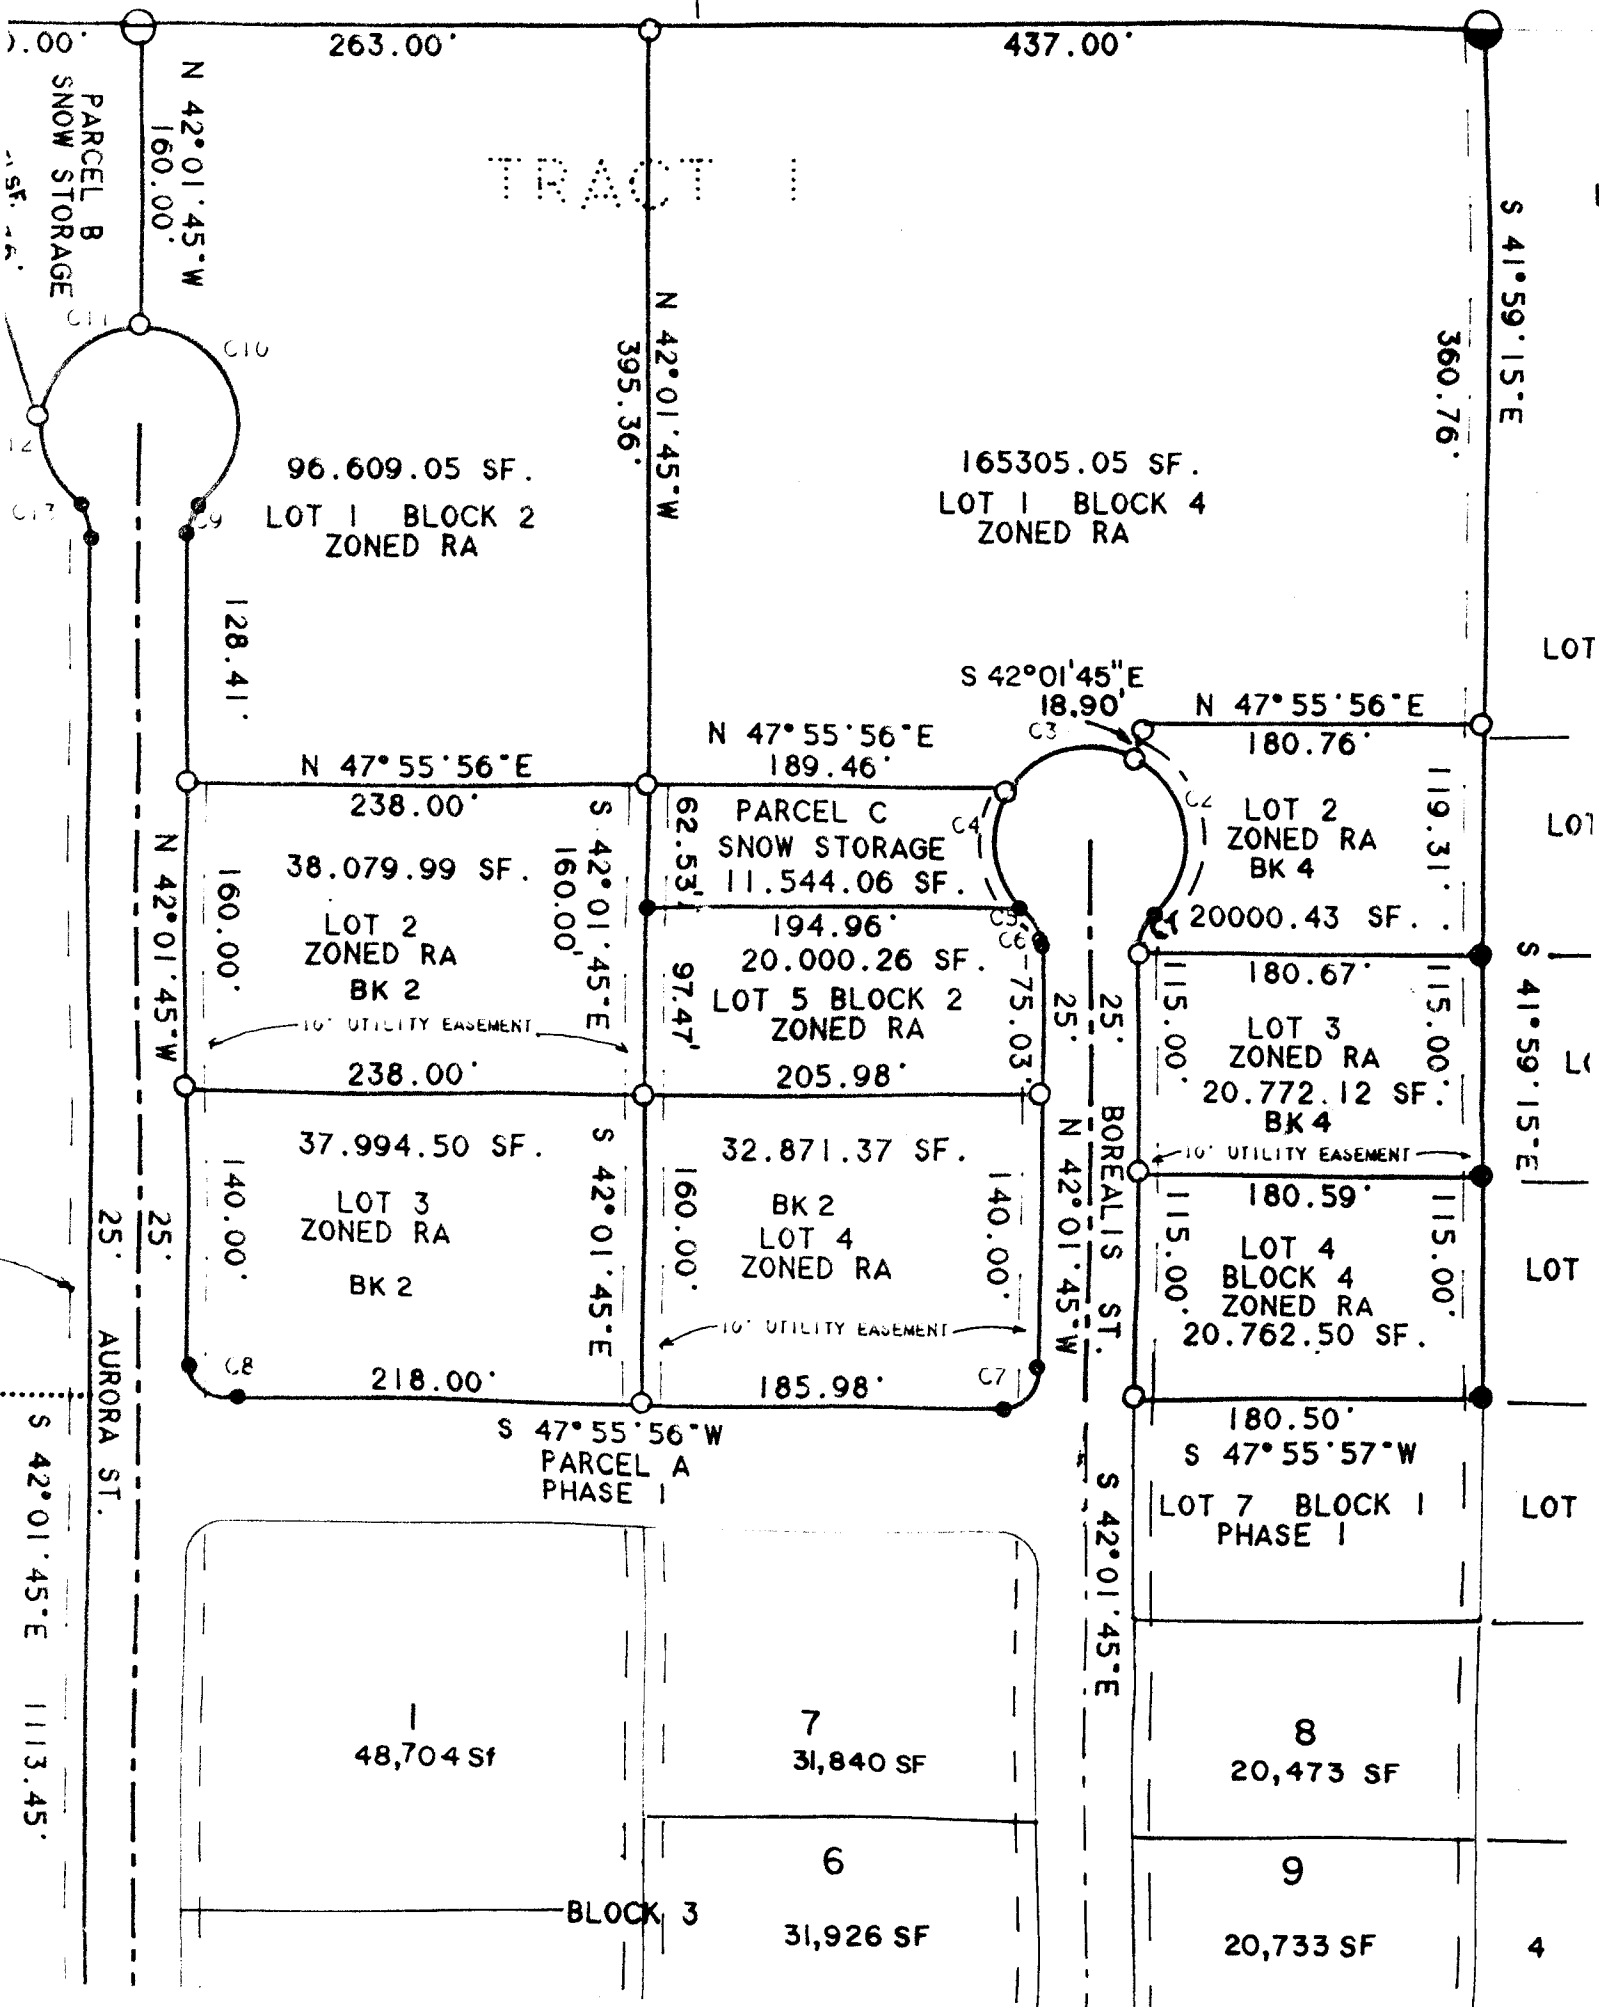

TRACT 1

Parcel B Snow Storage
 160.00' N 42° 01' 45" W
 128.41'
 160.00' N 42° 01' 45" W
 25' Aurora St.
 25' Aurora St.
 S 42° 01' 45" E 1113.45'

96,609.05 SF.
 LOT 1 BLOCK 2
 ZONED RA

165,305.05 SF.
 LOT 1 BLOCK 4
 ZONED RA

N 47° 55' 56" E
 238.00'

38,079.99 SF.
 LOT 2
 ZONED RA
 BK 2

37,994.50 SF.
 LOT 3
 ZONED RA
 BK 2

N 47° 55' 56" E
 189.46'

Parcel C Snow Storage
 11,544.06 SF.

20,000.26 SF.
 LOT 5 BLOCK 2
 ZONED RA

32,871.37 SF.
 BK 2
 LOT 4
 ZONED RA

S 42° 01' 45" E
 18.90'

N 47° 55' 56" E
 180.76'

LOT 2
 ZONED RA
 BK 4

20,000.43 SF.
 LOT 3
 ZONED RA
 BK 4

20,772.12 SF.
 LOT 4
 BLOCK 4
 ZONED RA
 BK 4

20,762.50 SF.
 LOT 4
 BLOCK 4
 ZONED RA
 BK 4

180.50' S 47° 55' 57" W

LOT 7 BLOCK 1
 PHASE 1

1
 48,704 SF

7
 31,840 SF

8
 20,473 SF

6
 31,926 SF

9
 20,733 SF

BLOCK 3

S 41° 59' 15" E
 360.76'

S 41° 59' 15" E
 119.31'

S 41° 59' 15" E
 115.00'

LOT 7

LOT 8

LOT 9

25' Borealis St.
 25' N 42° 01' 45" W
 S 42° 01' 45" E

S 47° 55' 56" W
 Parcel A
 Phase 1

10' UTILITY EASEMENT

10' UTILITY EASEMENT

10' UTILITY EASEMENT